

City of Pikeville

Central Business District Parking Schedule

The following pages shall constitute the parking schedule as specified in Section 72.004 of the City' of Pikeville's Code of Ordinances.

All timed parking shall be enforced in the Central Business District Monday through Friday from 8:00 am until 5:00 pm each day.

The following legend shall apply to all pages of this document:

- 2** 2-Hour Designated Parking Space
- A** ADA Designated Parking Space
- 10** 10-Minute Designated Parking Space
- 15** 15-Minute Designated Parking Space
- G** Government Only Designated Parking Space
- L** Loading Zone - No Parking Space
- X** No Public Parking
- P** Purple Heart Parking - 2 Hour Time Limit
- V** Veteran's Parking - 2 Hour Time Limit

Note:

Any parking spot that is not marked would have a 24-hour limit, but this is typically only enforced if it has become a nuisance.

GRAPHIC SCALE

1" = 50'

CITY OF PIKEVILLE

243 MAIN STREET
PIKEVILLE, KY 41501

City of Pikeville Parking Schedule

DATE: 12/26/2023

SCALE: 1"=50'

DRAWN BY: BKS


CHECKED:

PROJECT NO:

SHEET:

1

OF:

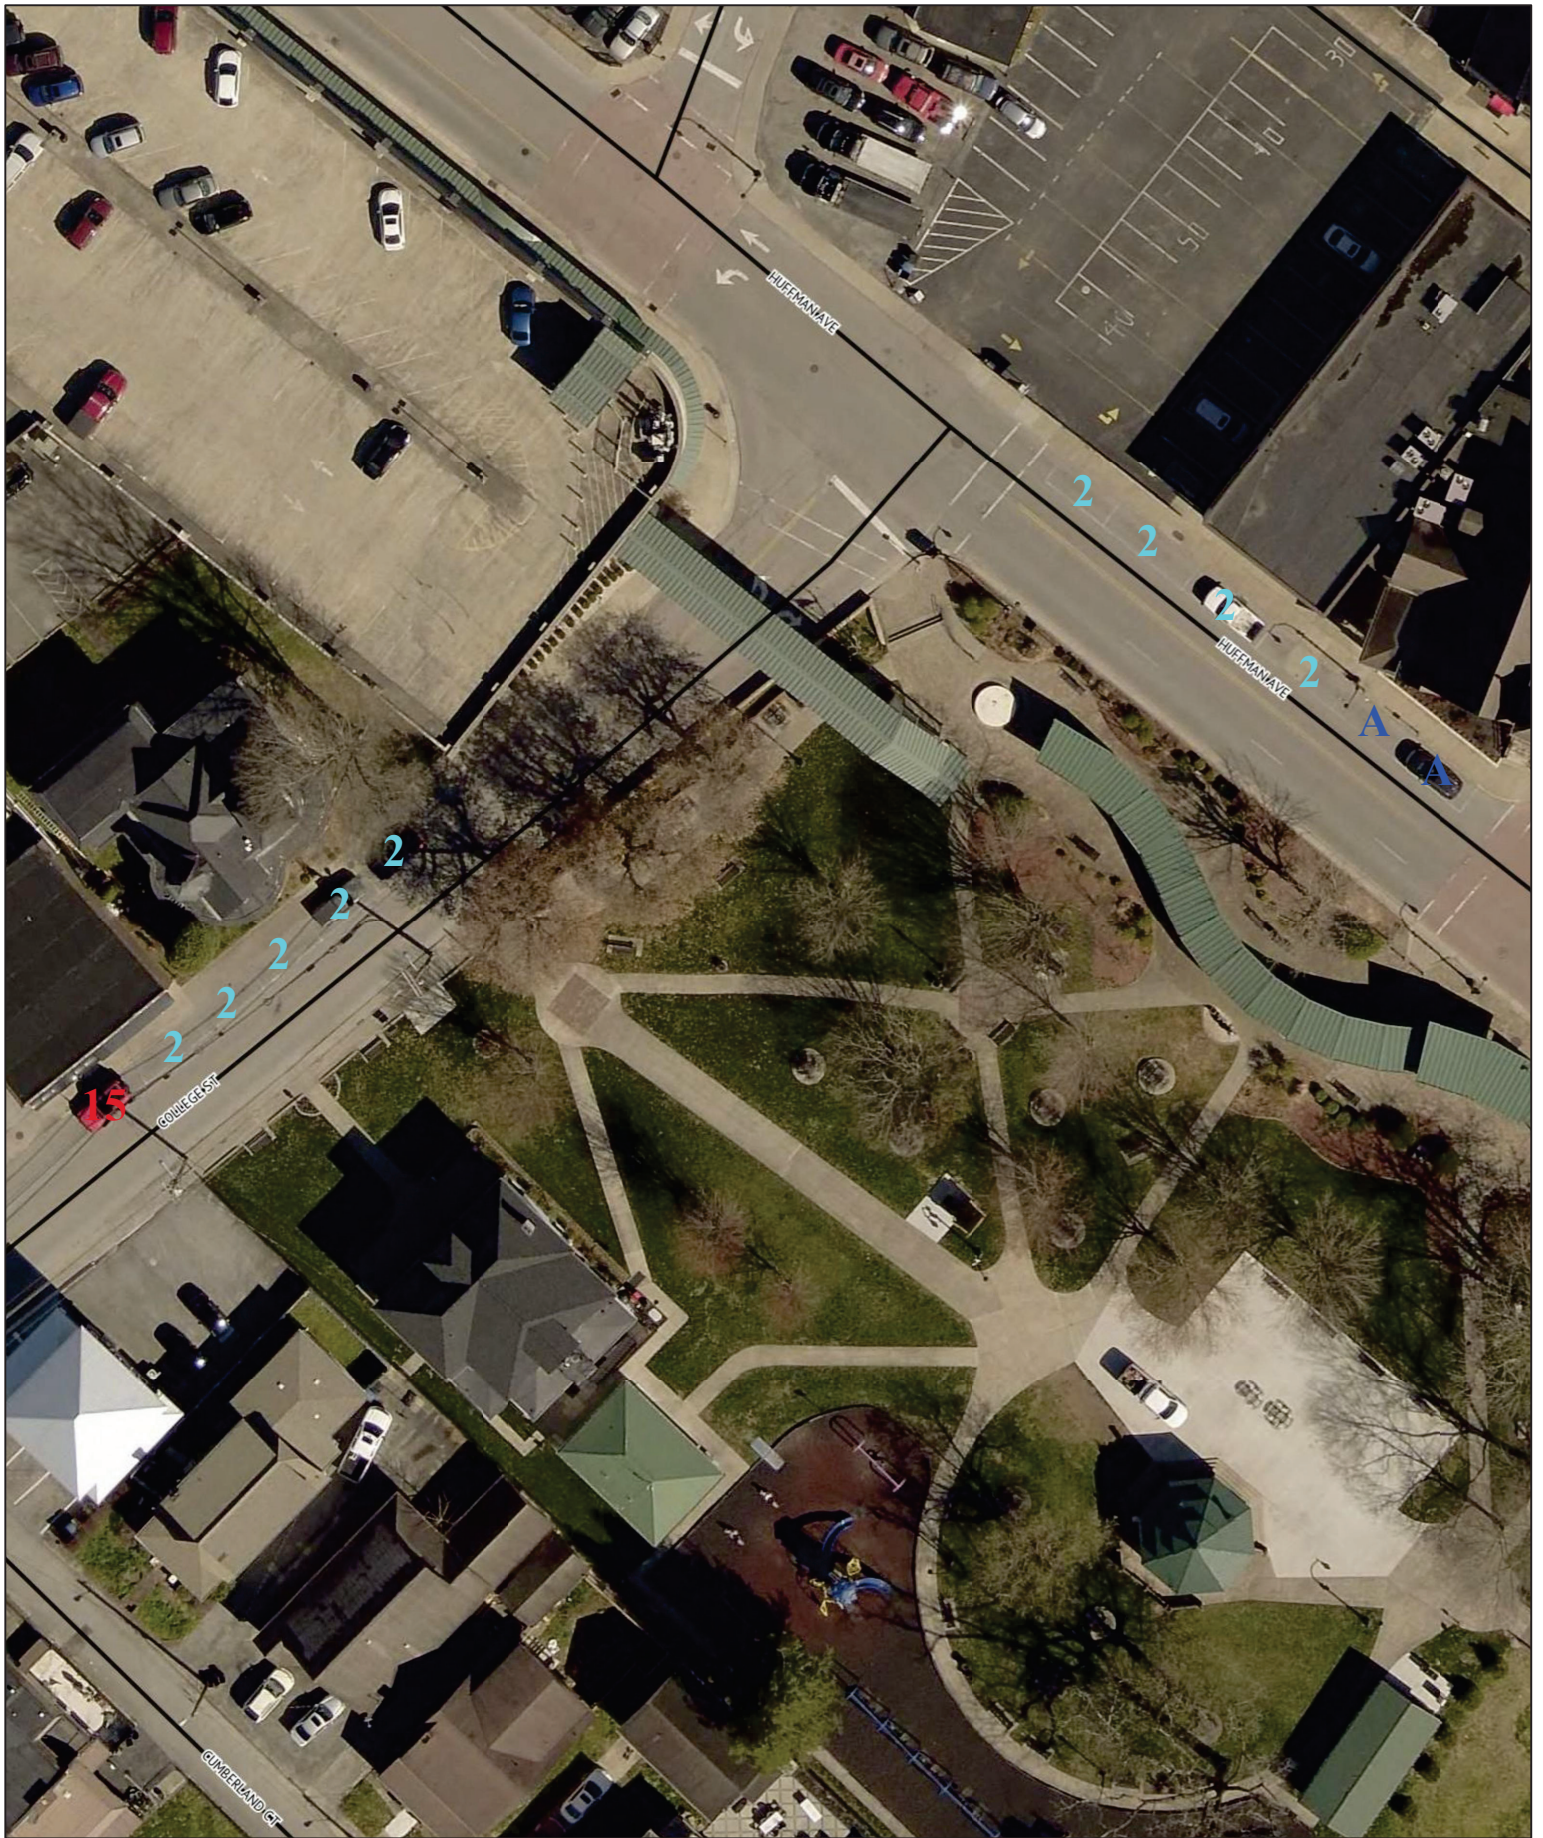

CITY OF PIKEVILLE

243 MAIN STREET
PIKEVILLE, KY 41501

City of Pikeville Parking Schedule
Exhibit – Huffman Ave and College St

DATE: 12/26/2023

SCALE: 1"=50'

DRAWN BY: BKS

CHECKED:

PROJECT NO:

SHEET:

2
OF:



CITY OF PIKEVILLE

243 MAIN STREET
PIKEVILLE, KY 41501

City of Pikeville Parking Schedule
Exhibit – Huffman Ave to Bypass Rd

DATE: 12/26/2023

SCALE: 1"=50'

DRAWN BY: BKS


CHECKED:

PROJECT NO:

SHEET:

3

OF:

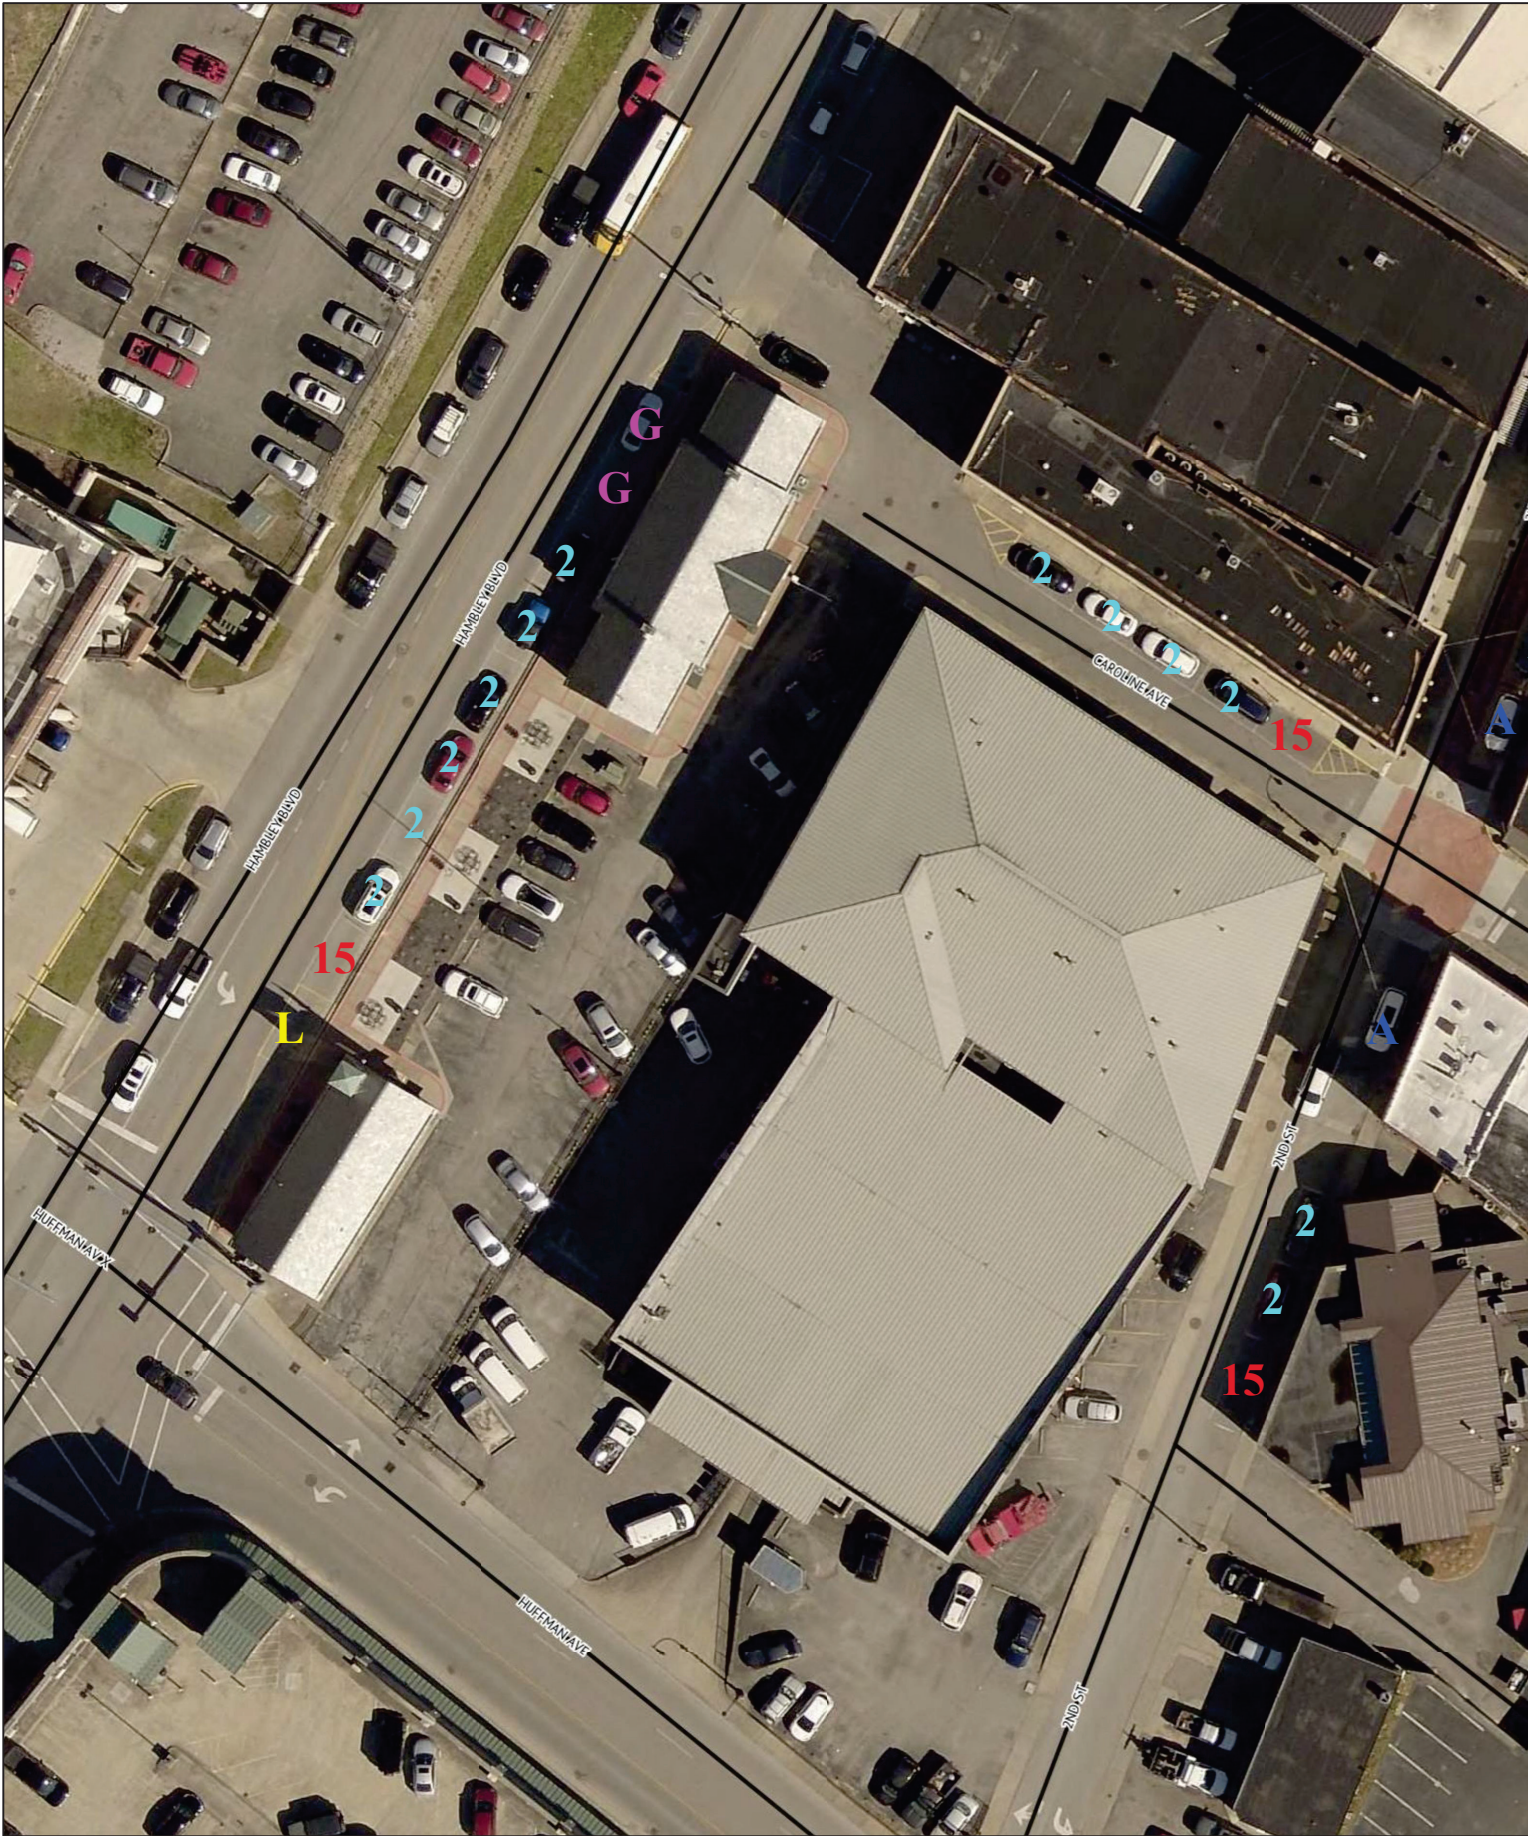


CITY OF PIKEVILLE

243 MAIN STREET
PIKEVILLE, KY 41501

City of Pikeville Parking Schedule
Exhibit – Huffman Ave and Hambley Blvd

| | |
|-------------|------------|
| DATE: | 12/26/2023 |
| SCALE: | 1"=50' |
| DRAWN BY: | BKS |
| CHECKED: | |
| PROJECT NO: | |
| SHEET: | 4 |
| OF: | |

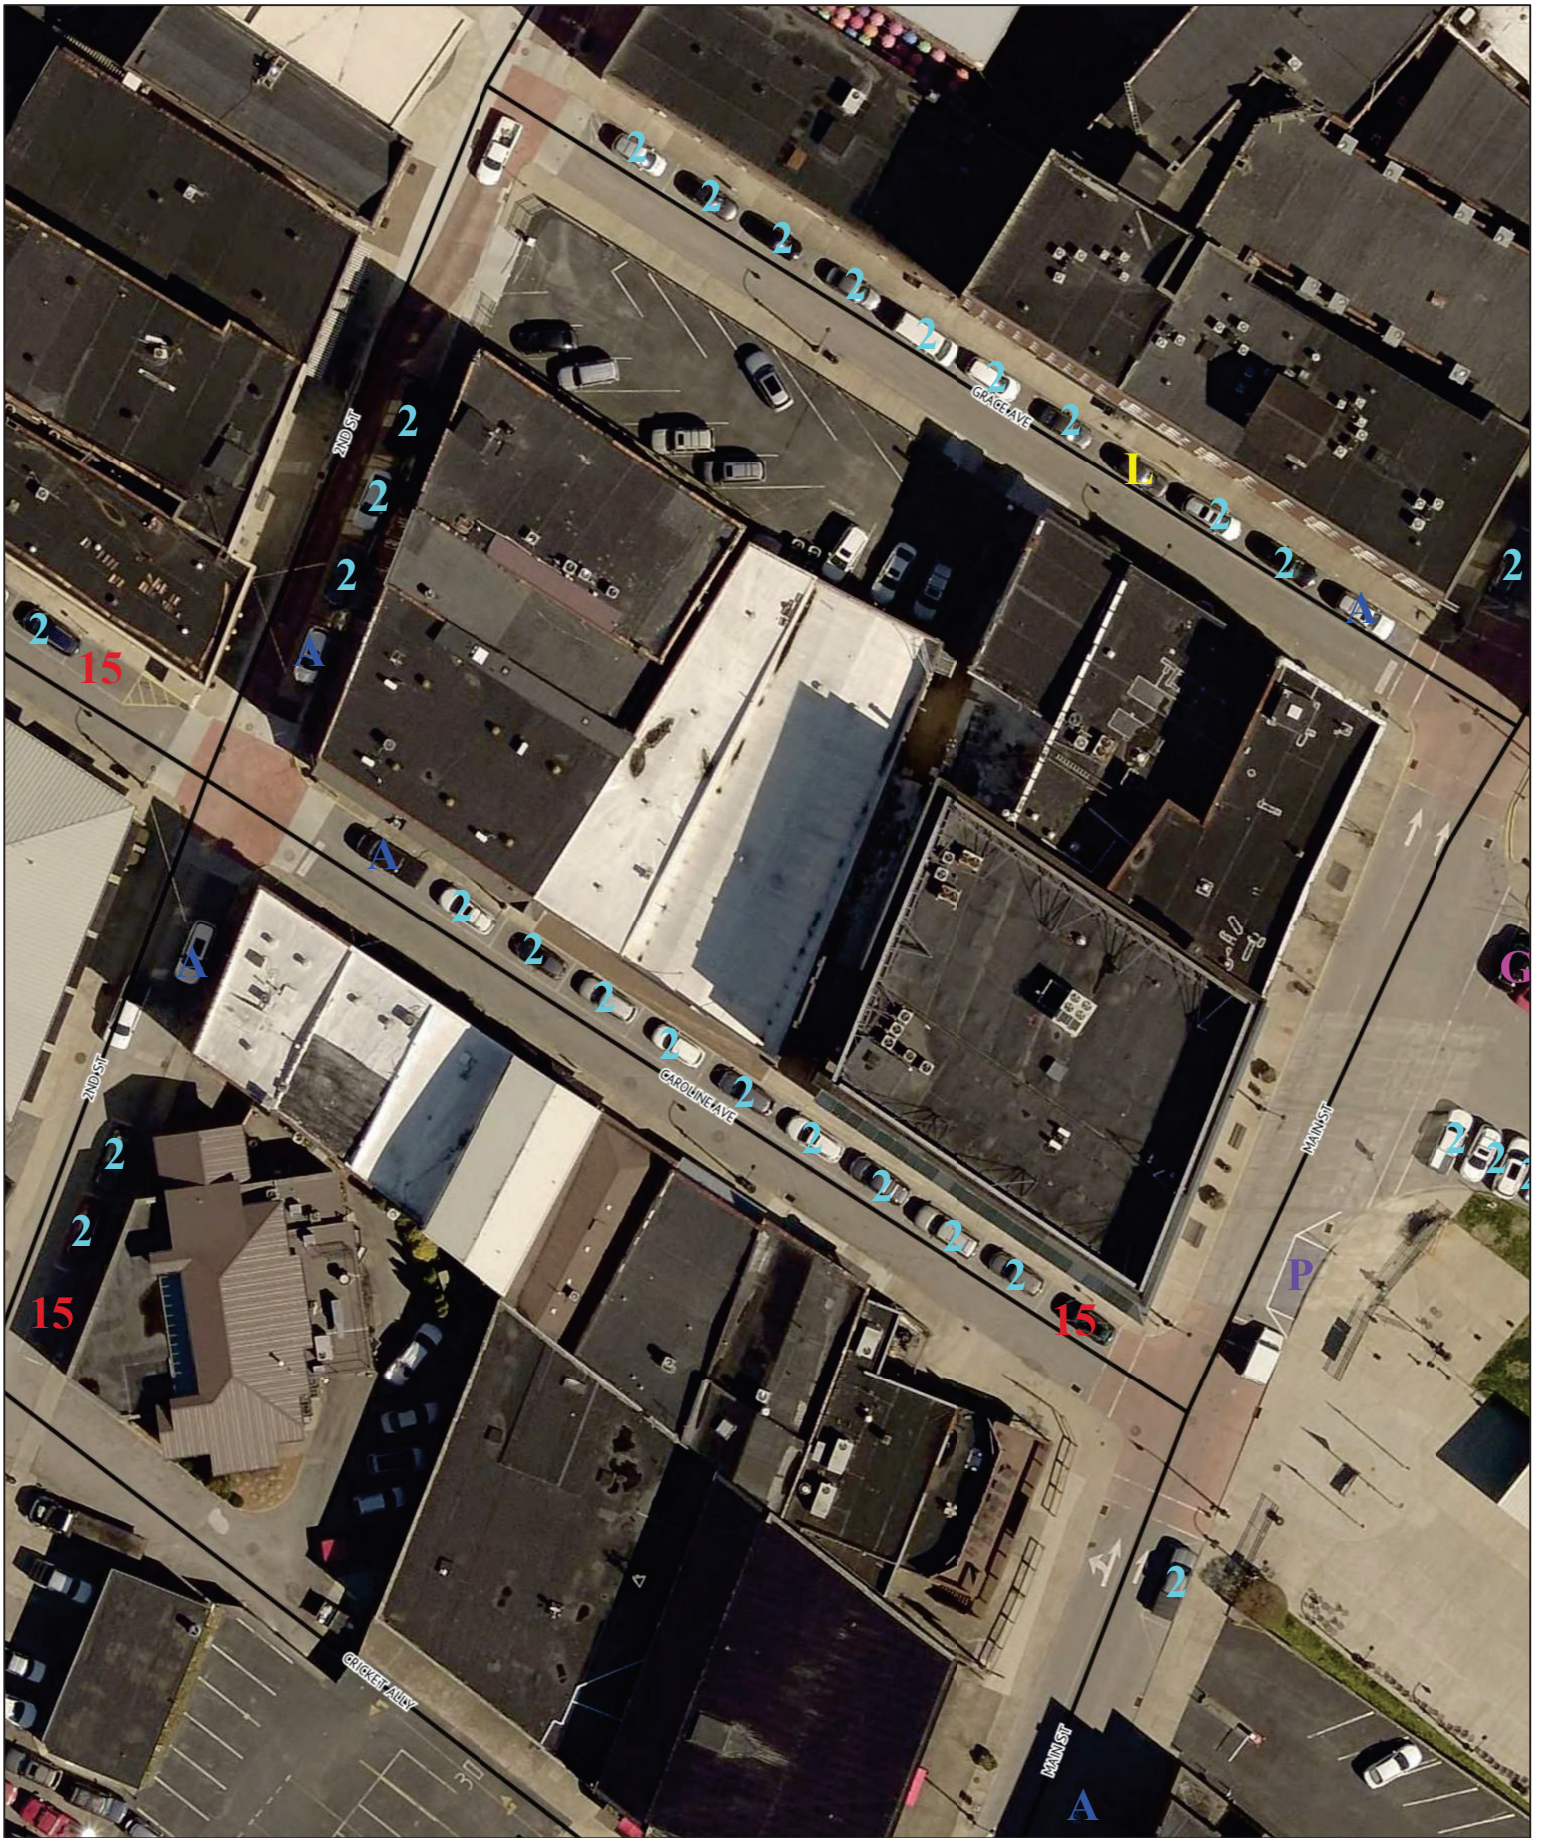

CITY OF PIKEVILLE

243 MAIN STREET
PIKEVILLE, KY 41501

City of Pikeville Parking Schedule
Exhibit – Grace Ave and Caroline Ave

DATE: 12/26/2023

SCALE: 1"=50'

DRAWN BY: BKS


CHECKED:

PROJECT NO:

SHEET:

5

OF:

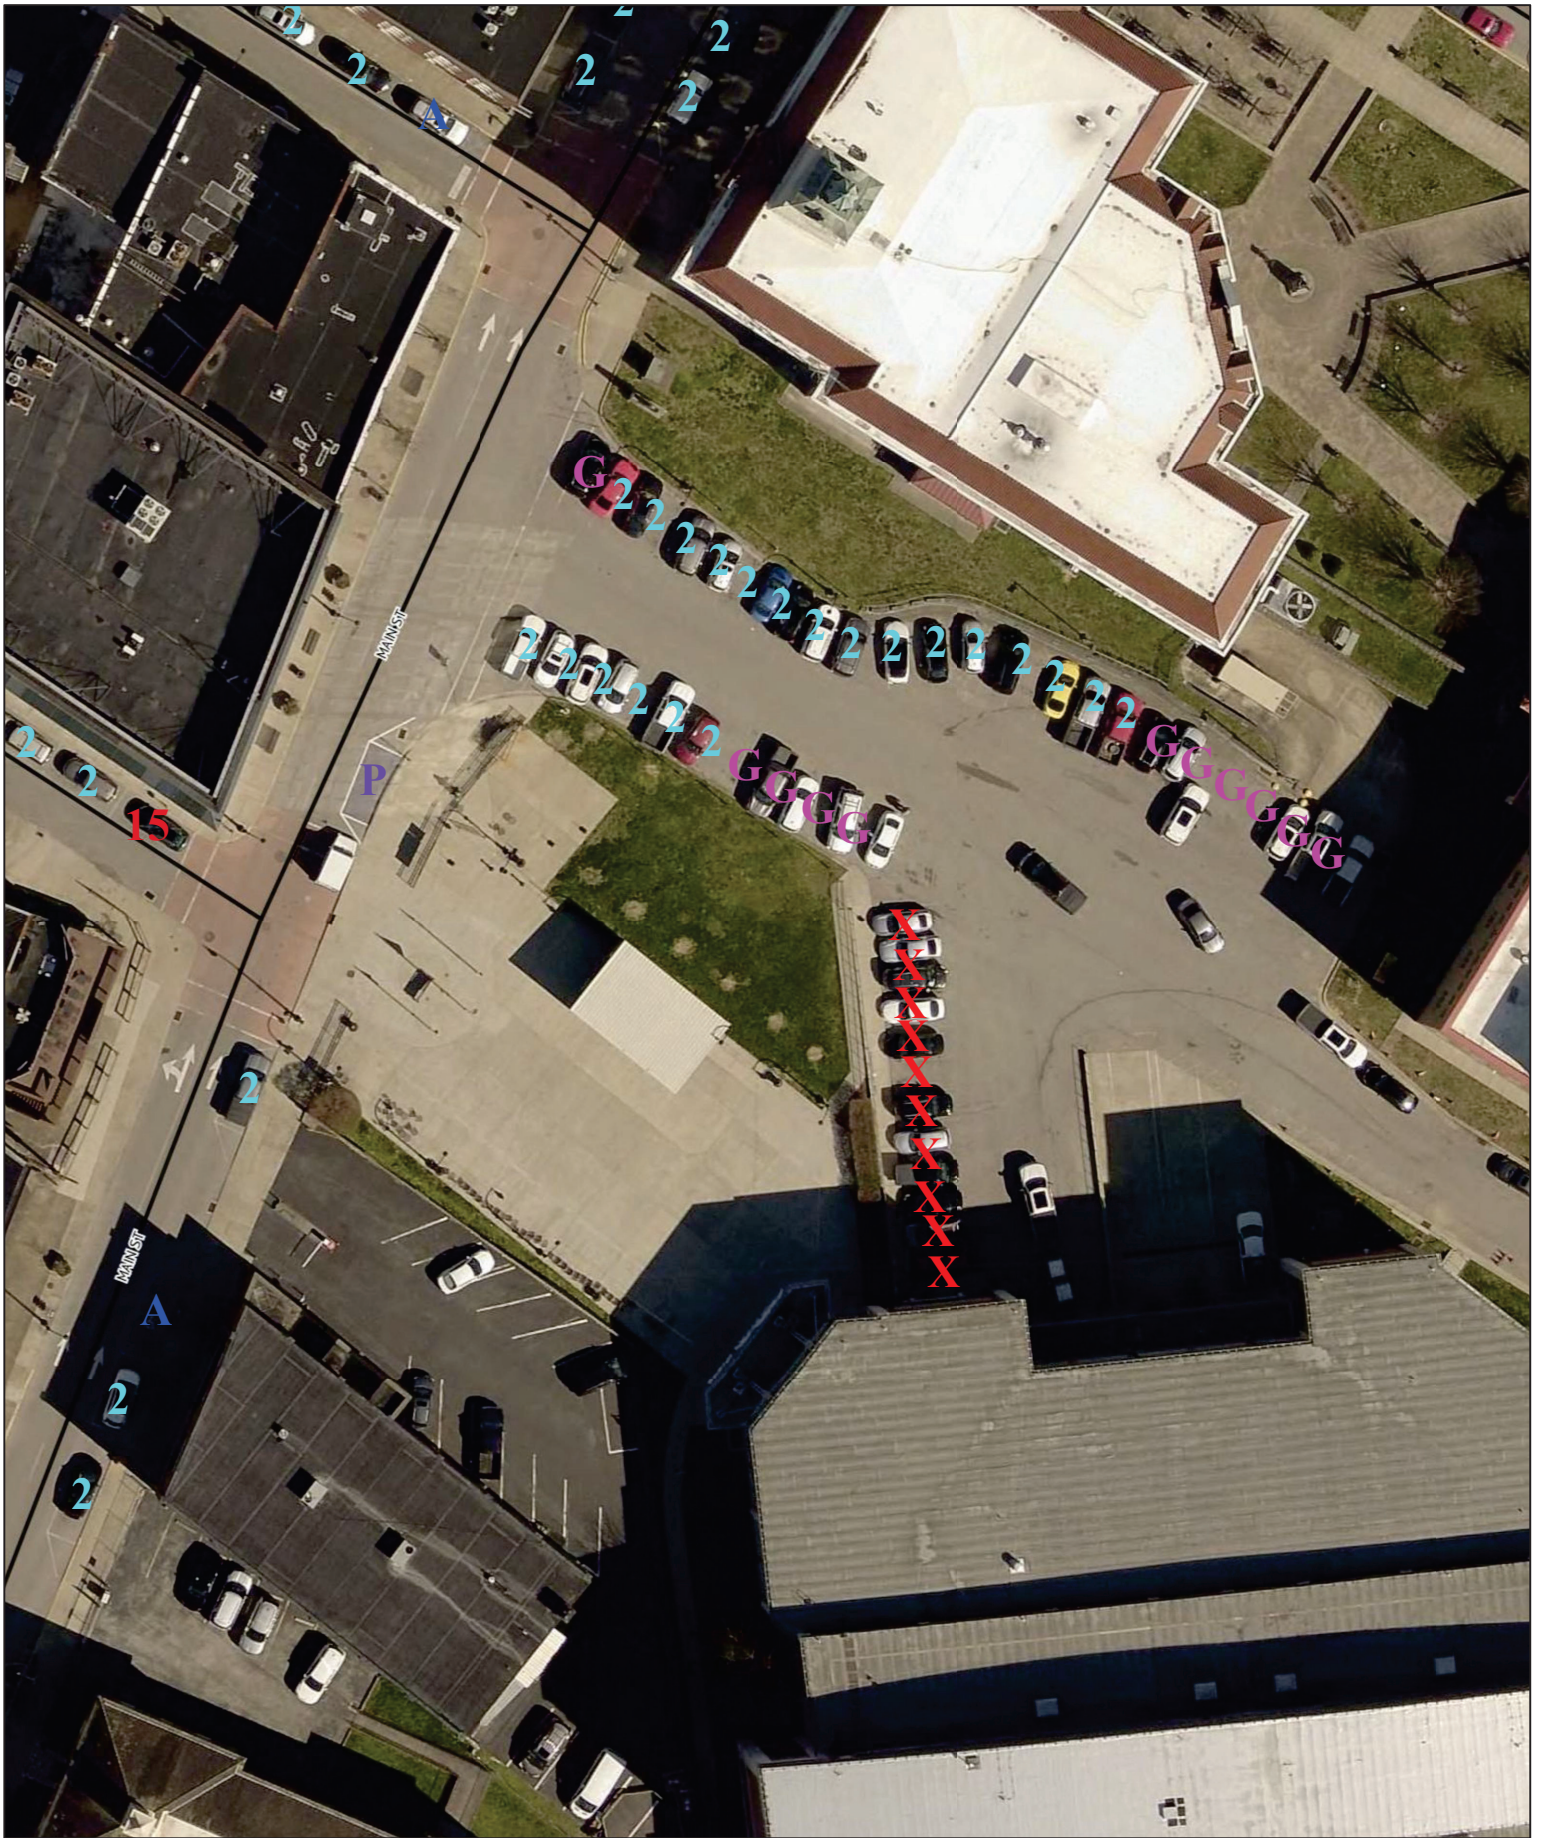

CITY OF PIKEVILLE

243 MAIN STREET
PIKEVILLE, KY 41501

City of Pikeville Parking Schedule
Exhibit – Main Street Parking Lot

DATE: 12/26/2023

SCALE: 1"=50'

DRAWN BY: BKS


CHECKED:

PROJECT NO:

SHEET:

6

OF:

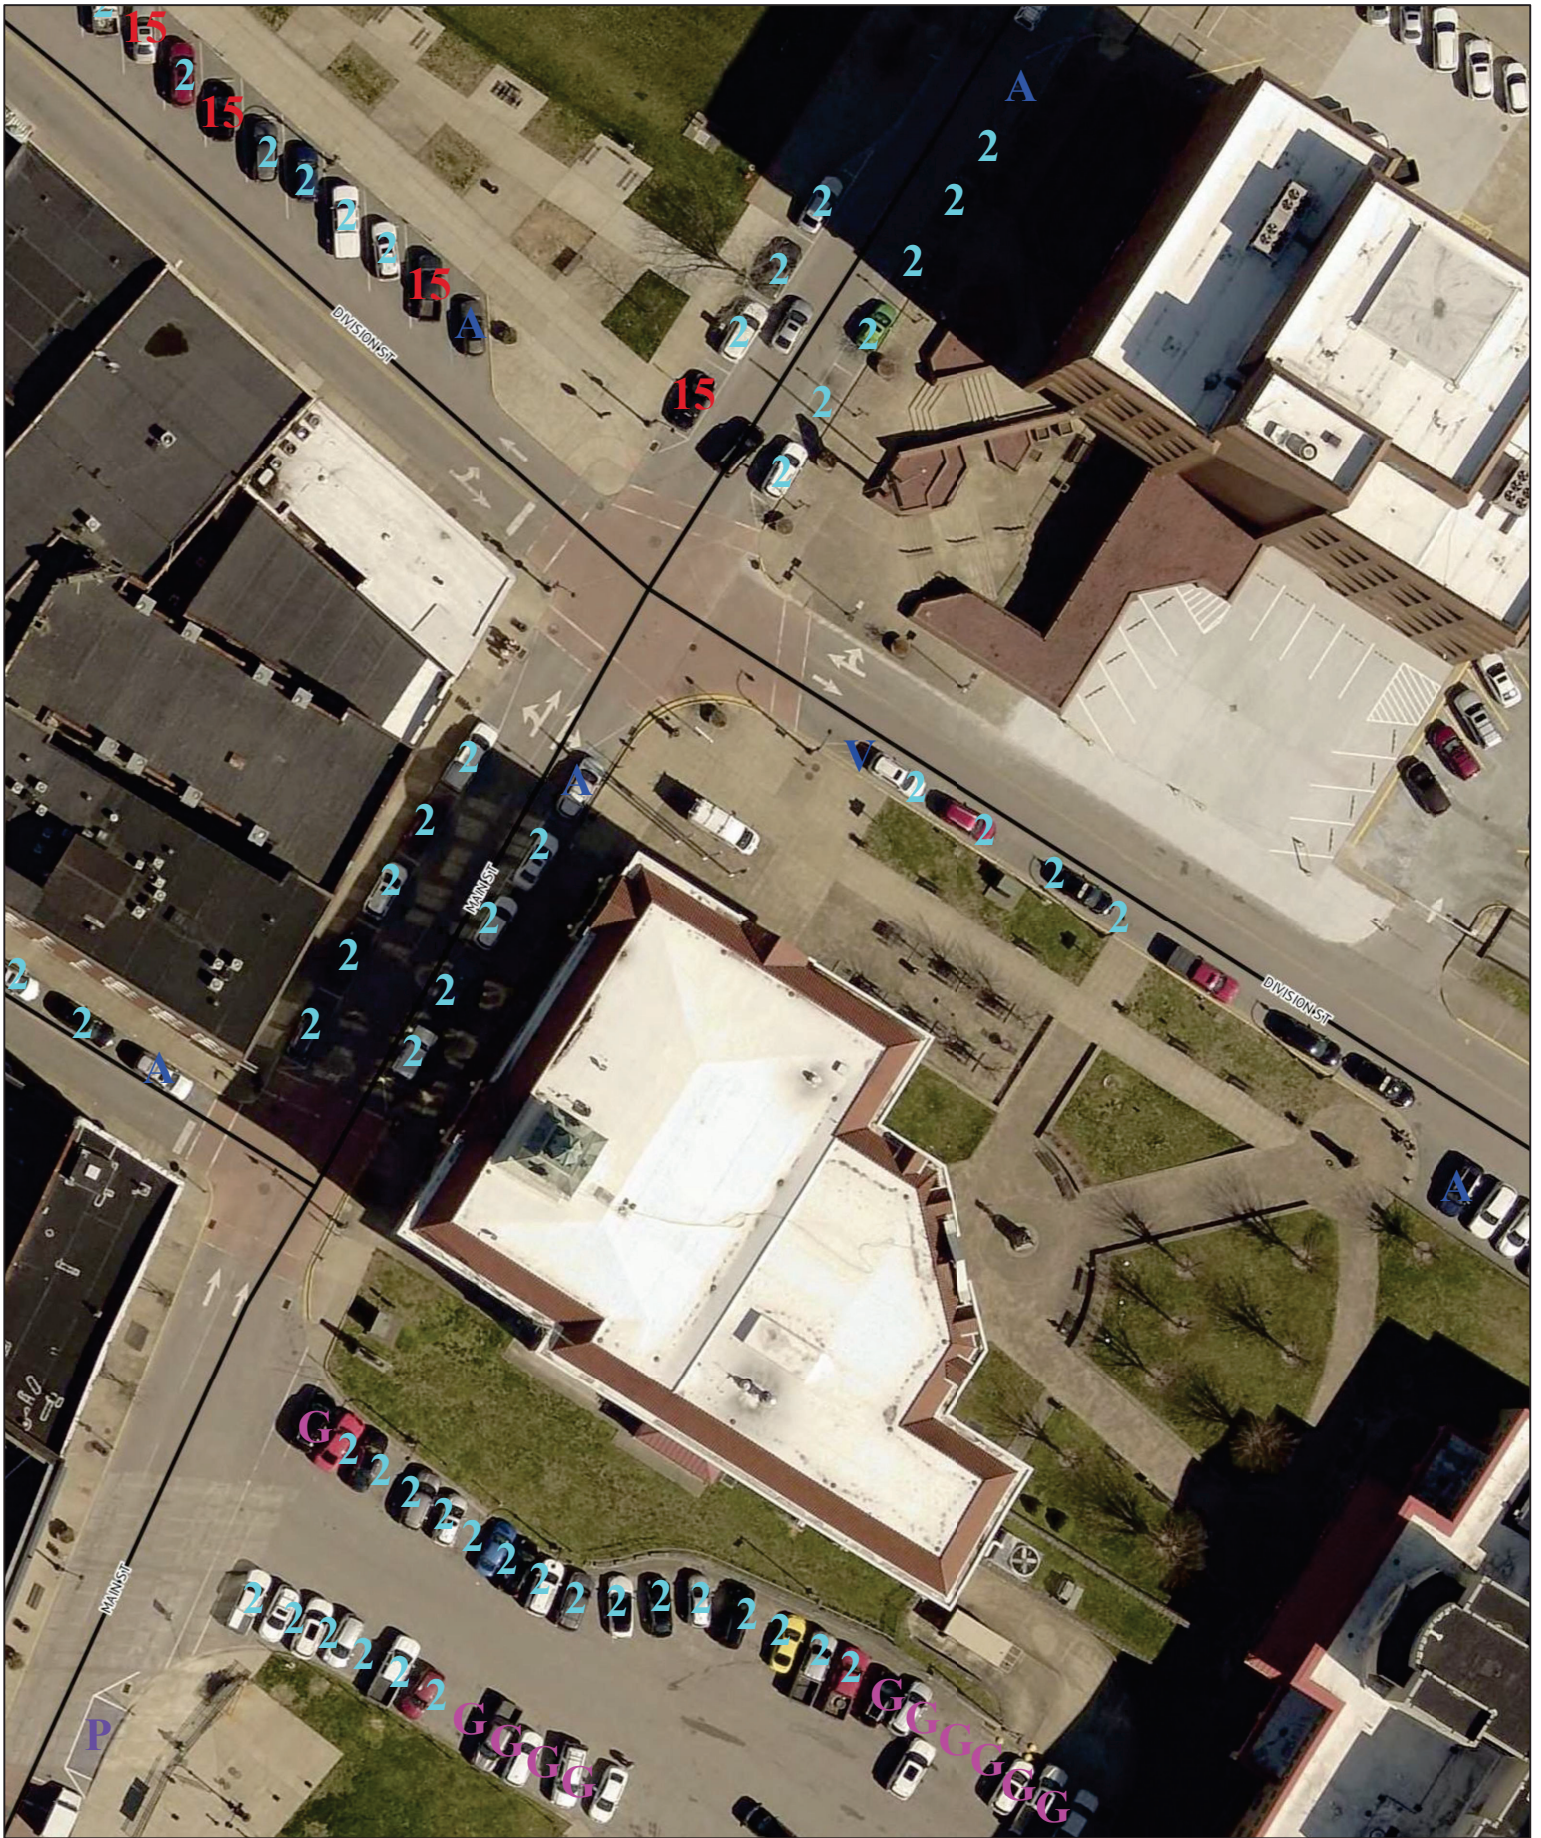

CITY OF PIKEVILLE

243 MAIN STREET
PIKEVILLE, KY 41501

City of Pikeville Parking Schedule
Exhibit – Main St and Division St

DATE: 12/26/2023

SCALE: 1"=50'

DRAWN BY: BKS


CHECKED:

PROJECT NO:

SHEET:

7

OF:

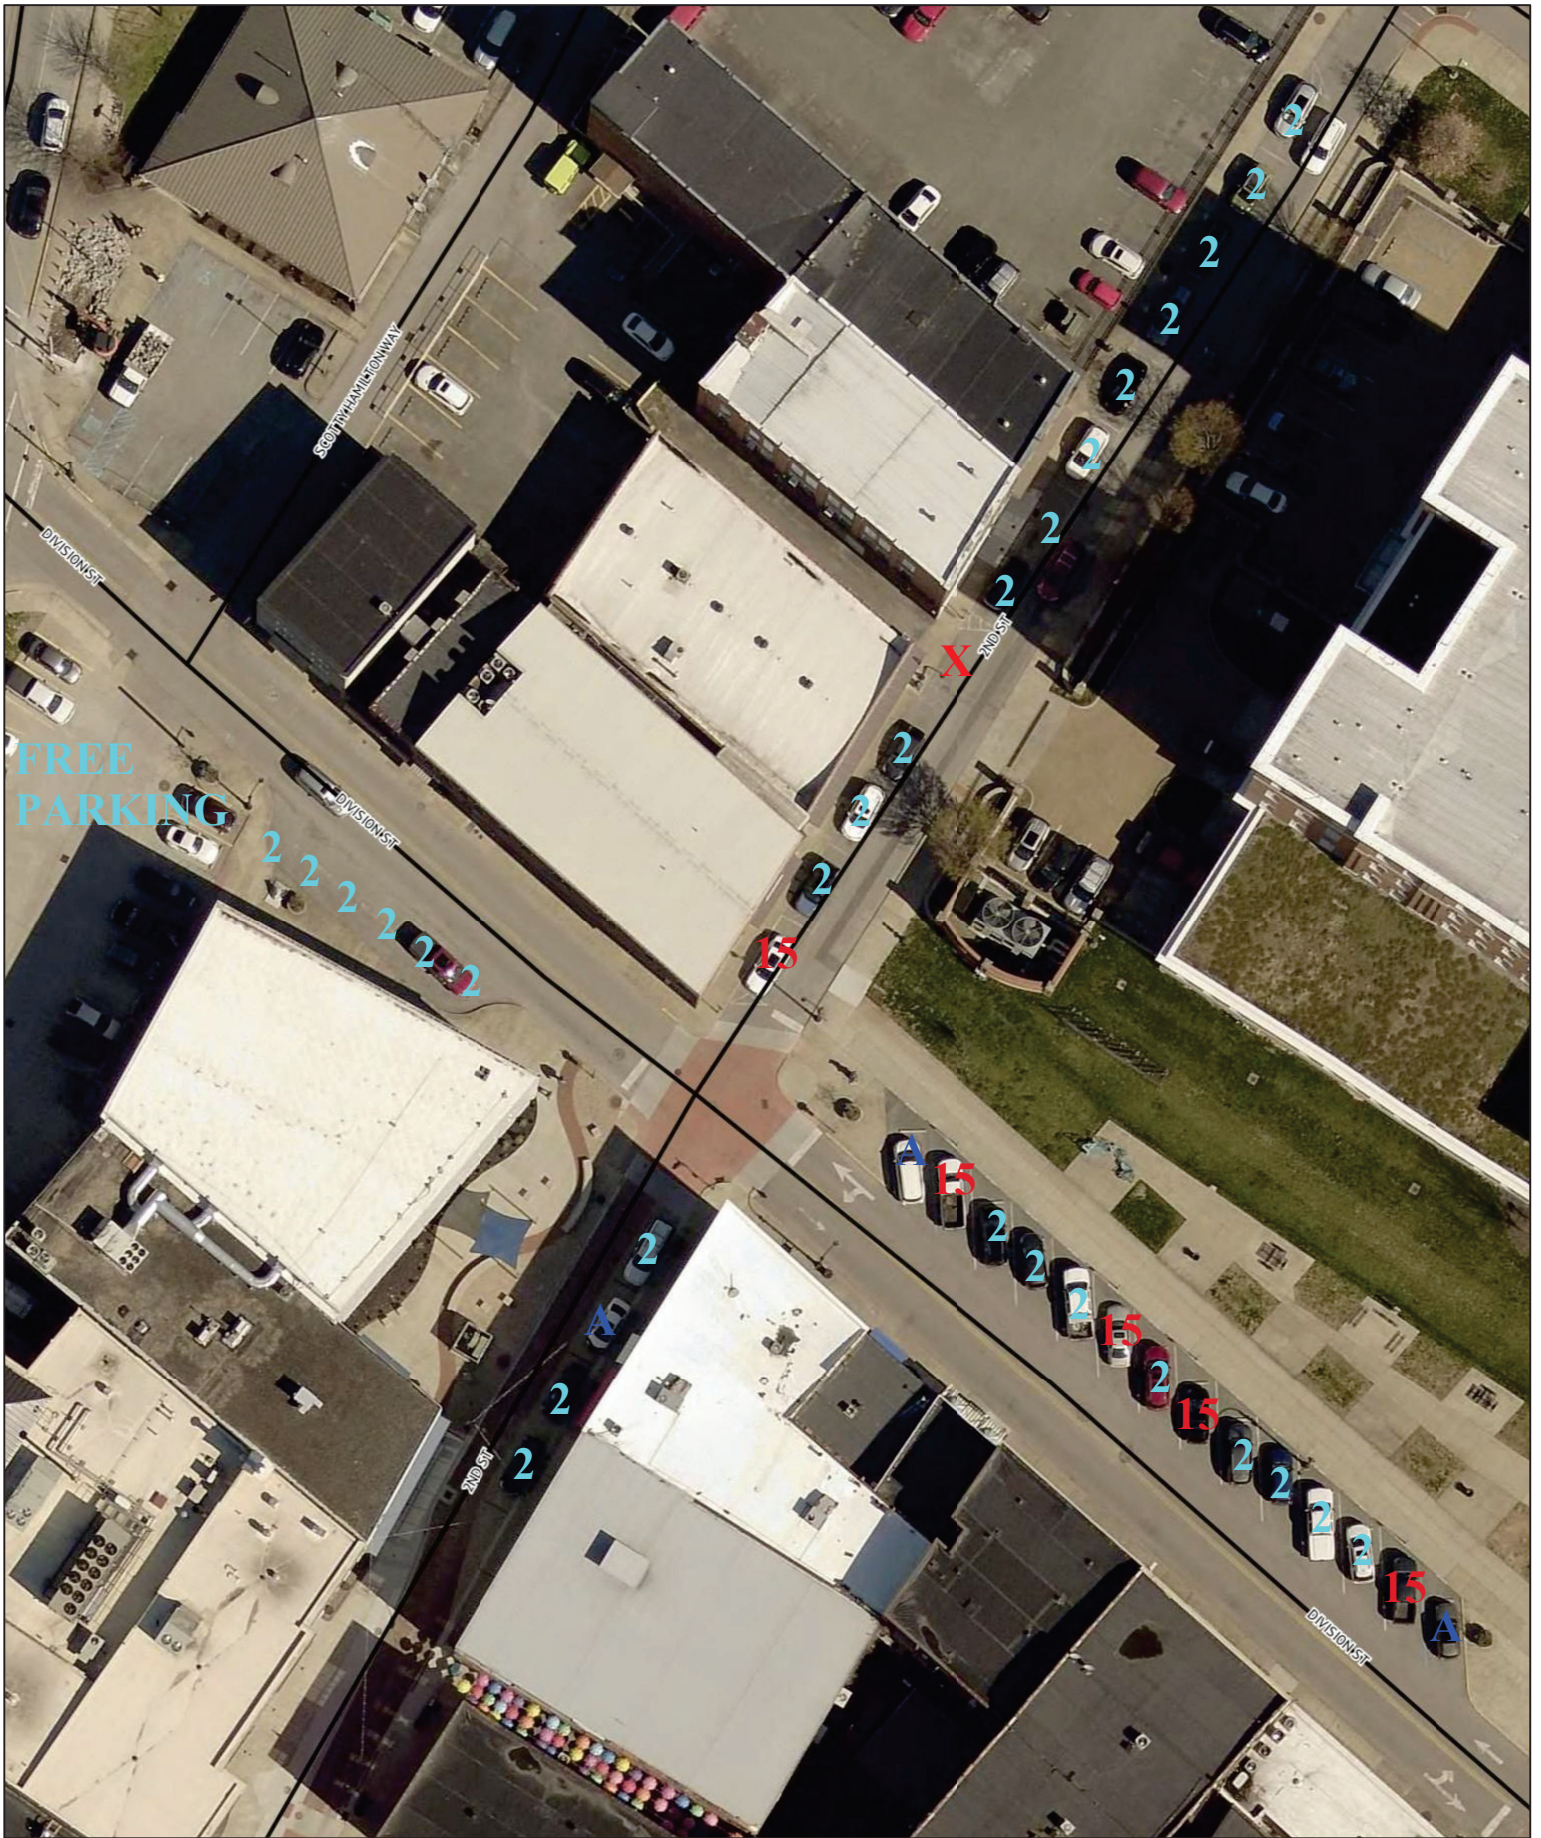

CITY OF PIKEVILLE

243 MAIN STREET
PIKEVILLE, KY 41501

City of Pikeville Parking Schedule
Exhibit – 2nd St and Division St

DATE: 12/26/2023

SCALE: 1"=50'

DRAWN BY: BKS


CHECKED:

PROJECT NO:

SHEET:

8

9F:

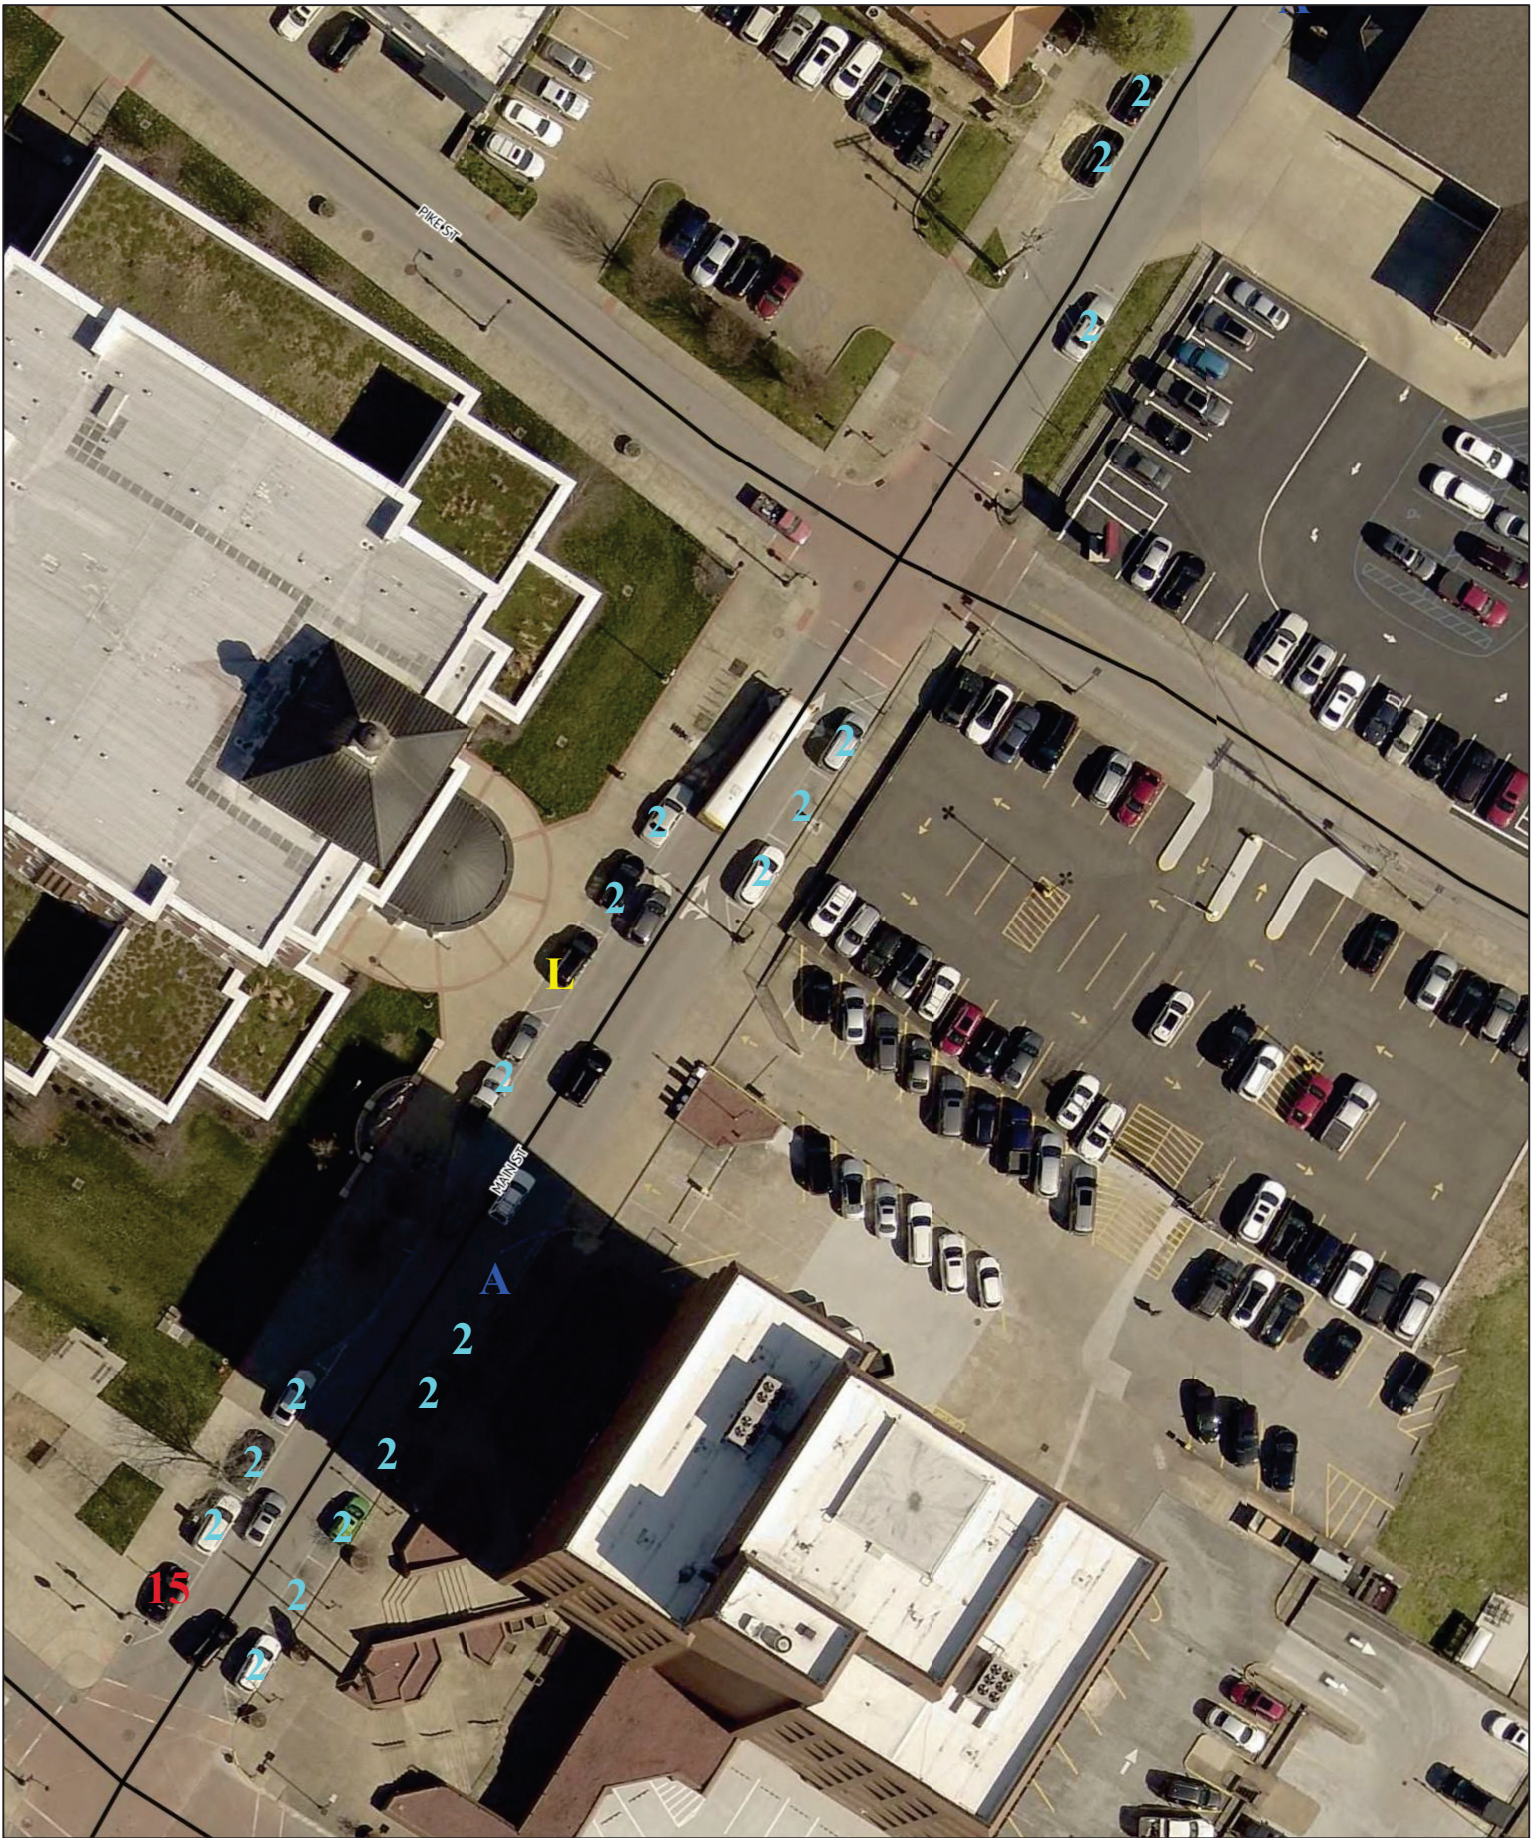

CITY OF PIKEVILLE

243 MAIN STREET
PIKEVILLE, KY 41501

City of Pikeville Parking Schedule
Exhibit – Main St and Pike St

DATE: 12/26/2023

SCALE: 1"=50'

DRAWN BY: BKS

CHECKED:

PROJECT NO:

SHEET:

9

OF: